
  
**LEGEND**  
 SCALE 1" = 40'  
 ■ FOUND CON. MON.  
 □ SET CON. MON.  
 ● FOUND IRON PIN  
 ○ SET IRON PIN  
 -X- FENCE  
 ▨ CONCRETE  
 ▬ POWER POLE  
 ▲ CALCULATED PT.

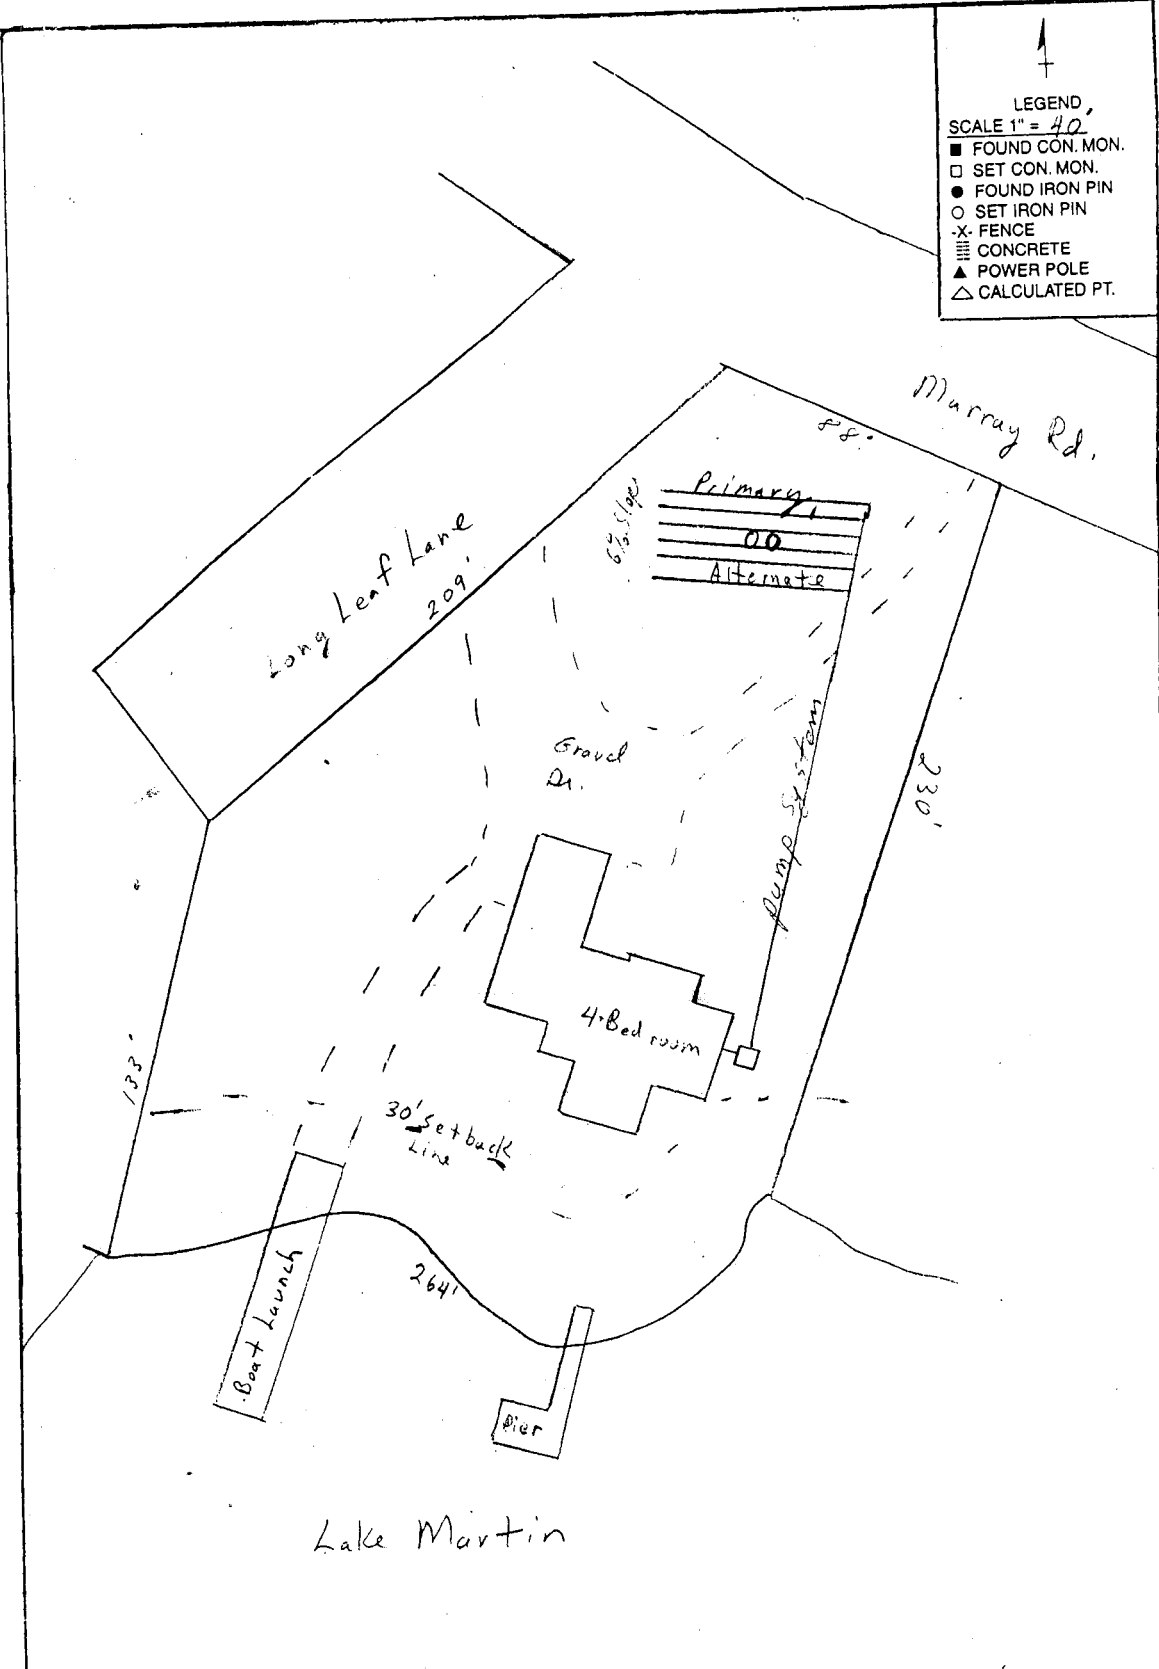

I, R. Dirk Templeton, a Registered Professional Land Surveyor, hereby certify that all parts of this survey and drawing have been completed in accordance with the requirements of the "Minimal Technical Standards" for the practice of land surveying in the state of Alabama and are subject to any easements, rights-of-way, or restrictions of record.  
 According to my survey this the \_\_\_\_\_ day of \_\_\_\_\_

R. Dirk Templeton AL Reg. No. 20362

**TEMPLETON LAND SURVEYING**  
 2781 CHURCH ROAD  
 JACKSON'S GAP, ALABAMA 36861  
 (256) 825-4679